


SINGLE SIDE SEWER

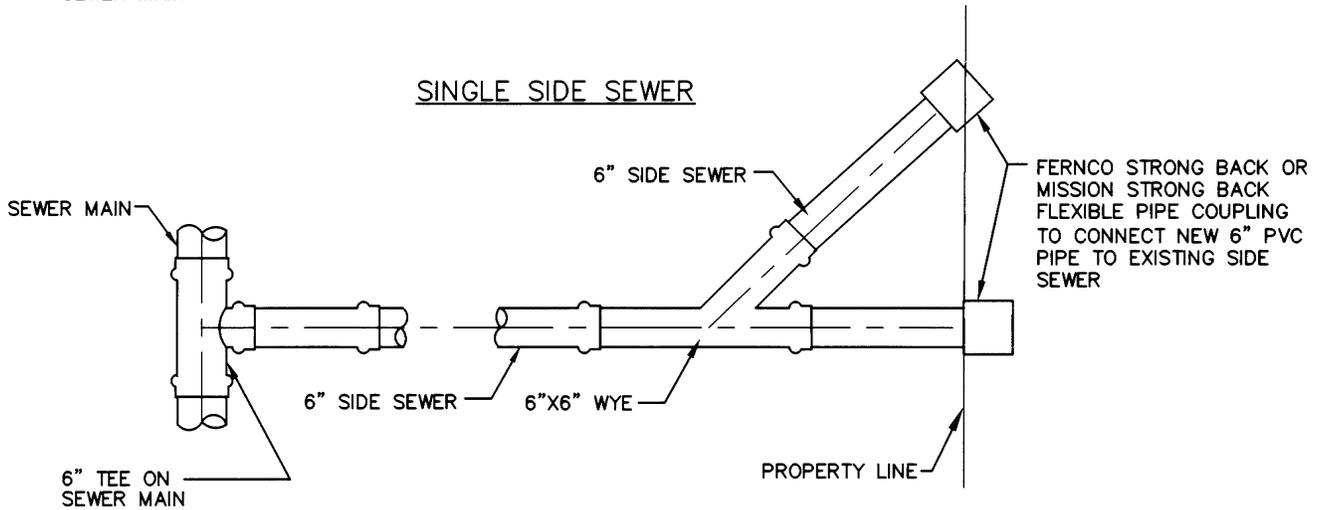

DUAL SIDE SEWER

PLAN

